


Doors

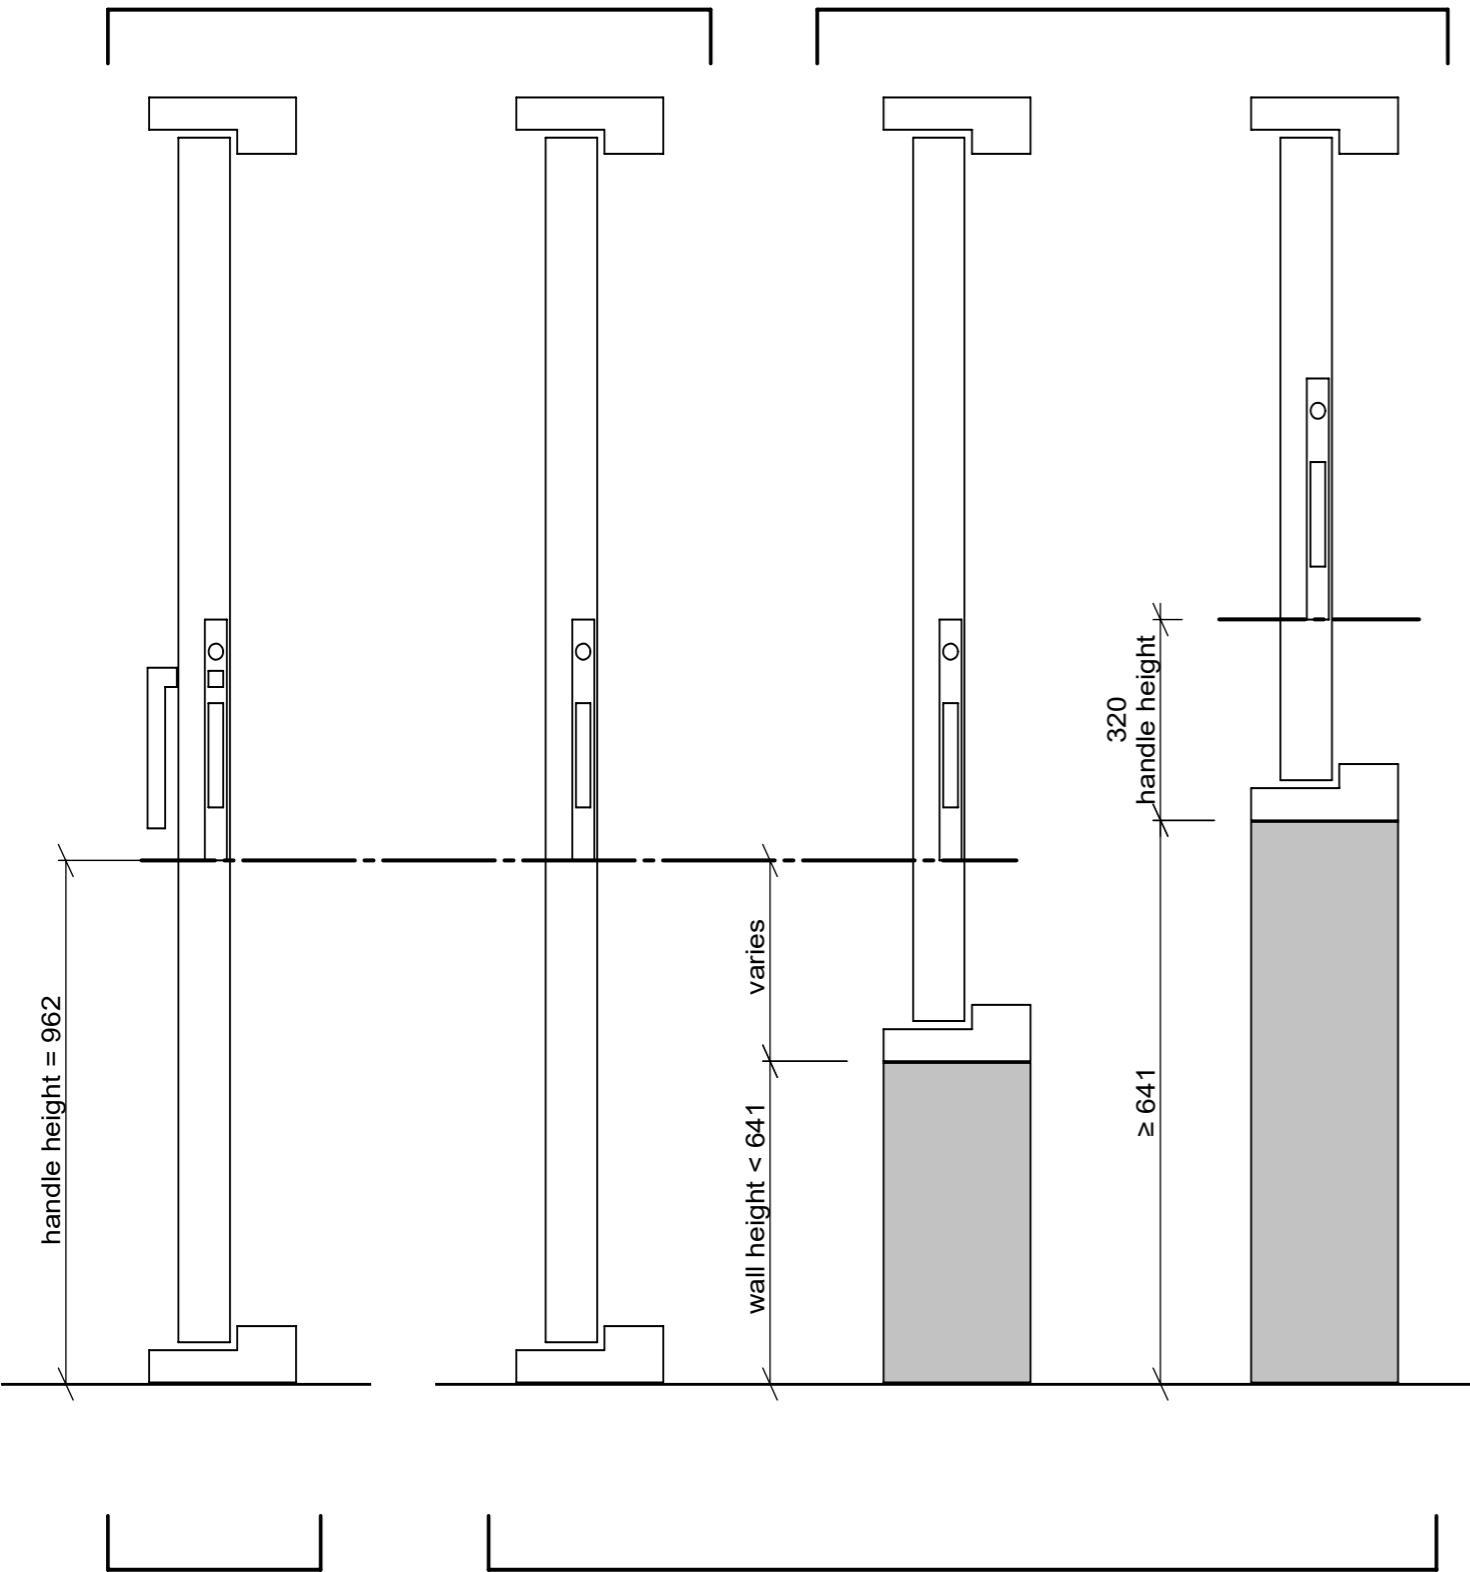

Access Autolatch

Autolatch

Not to scale

Windows

